


FLOW DIAGRAM

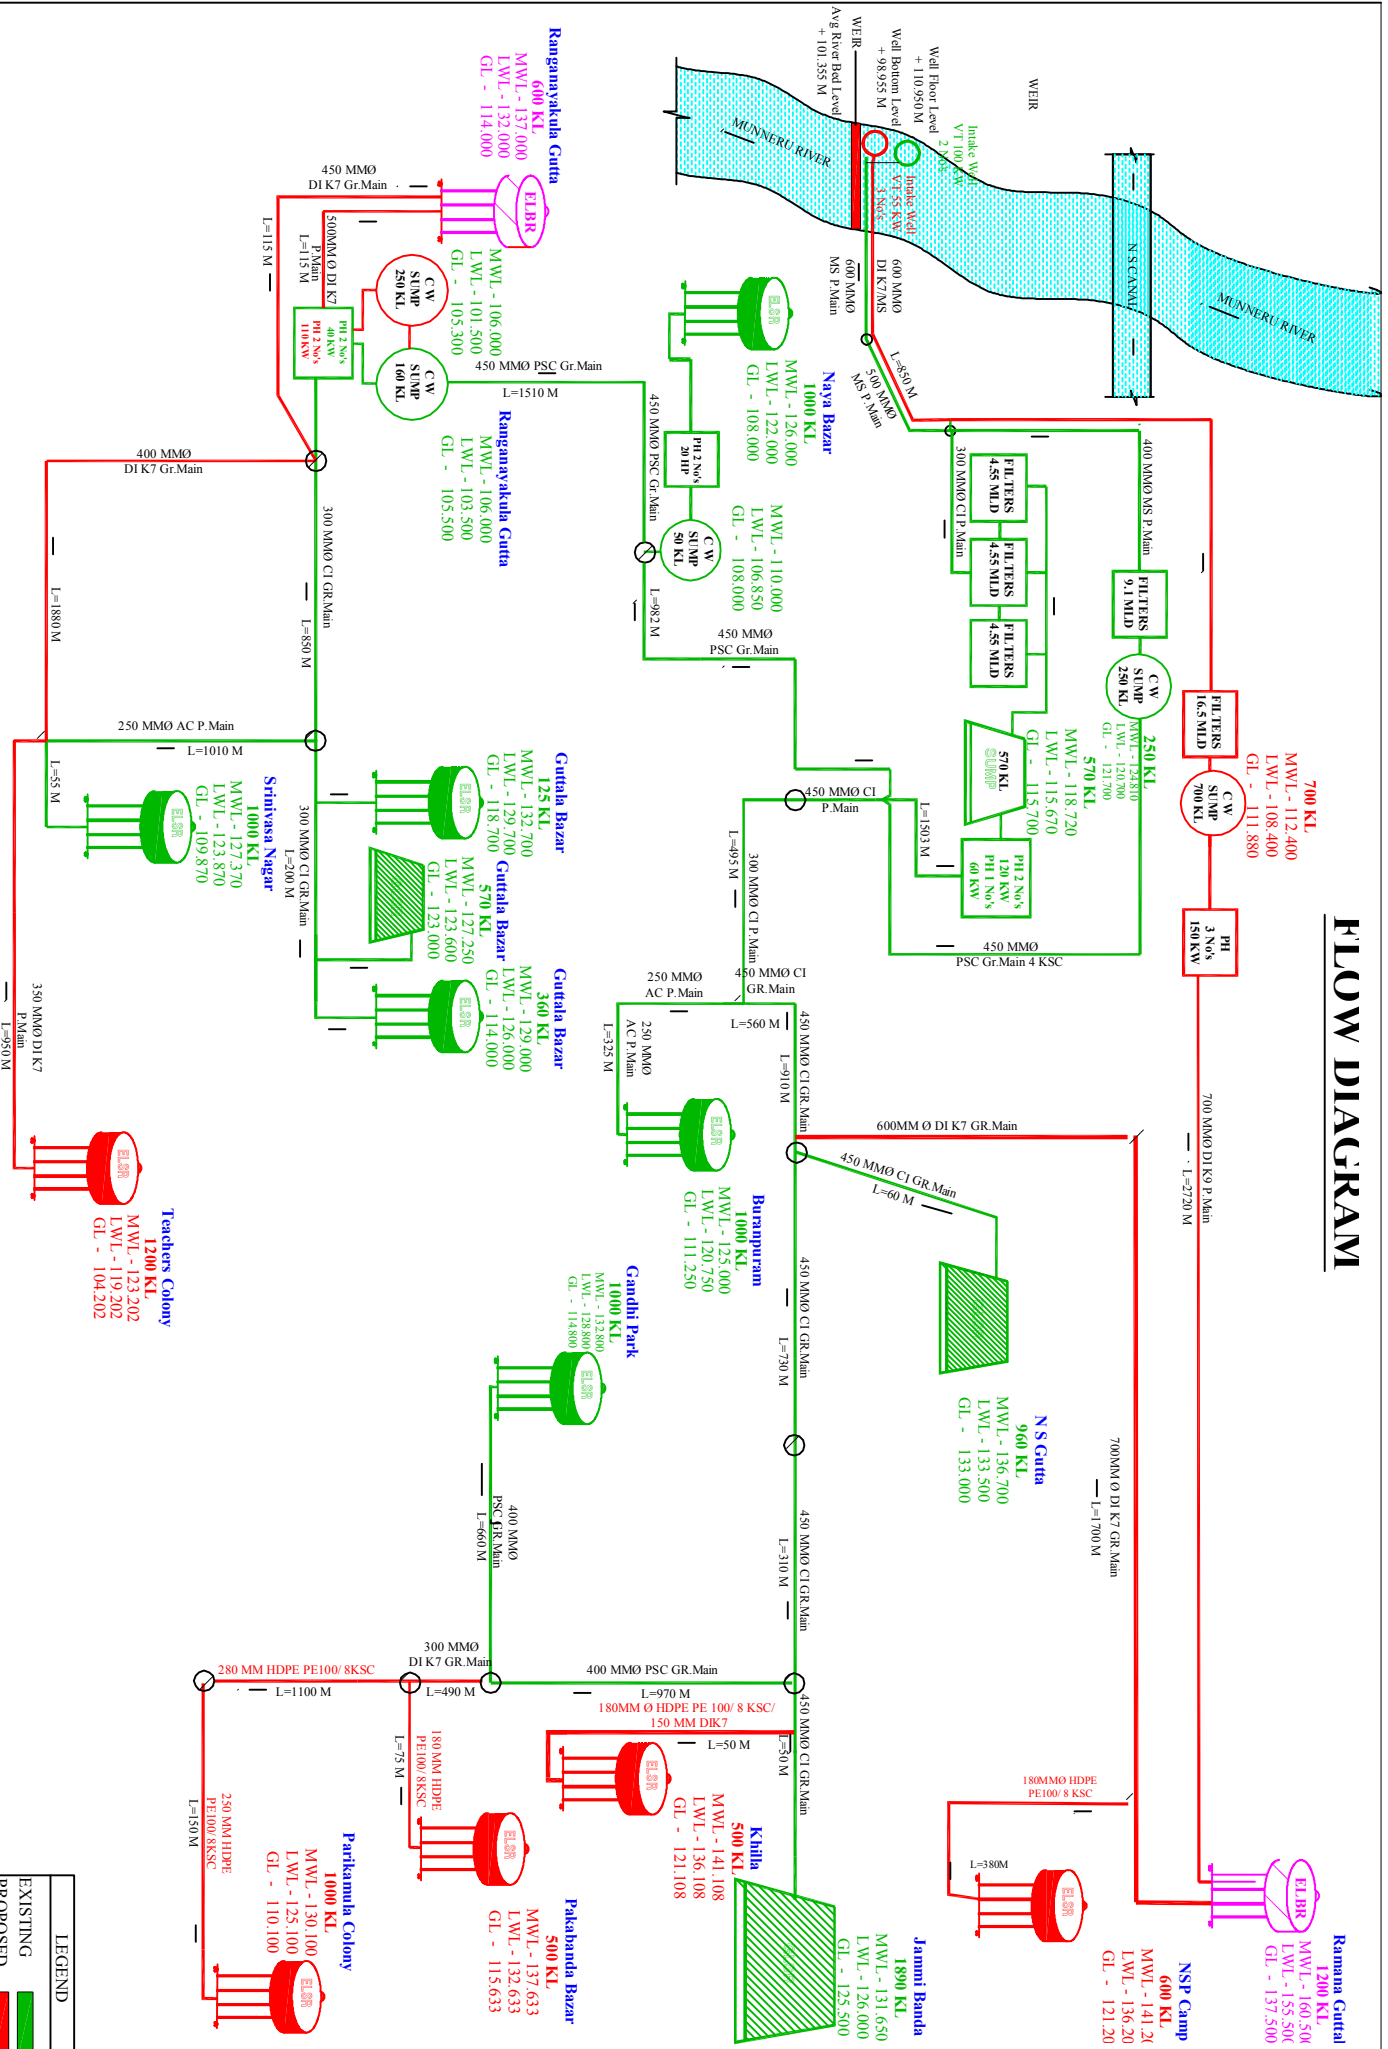

LEGEND

- EXISTING █
- PROPOSED █



COMPREHENSIVE WATER SUPPLY SYSTEM IN KHAMMAM MUNICIPALITY